


1階平面図 S=1/300

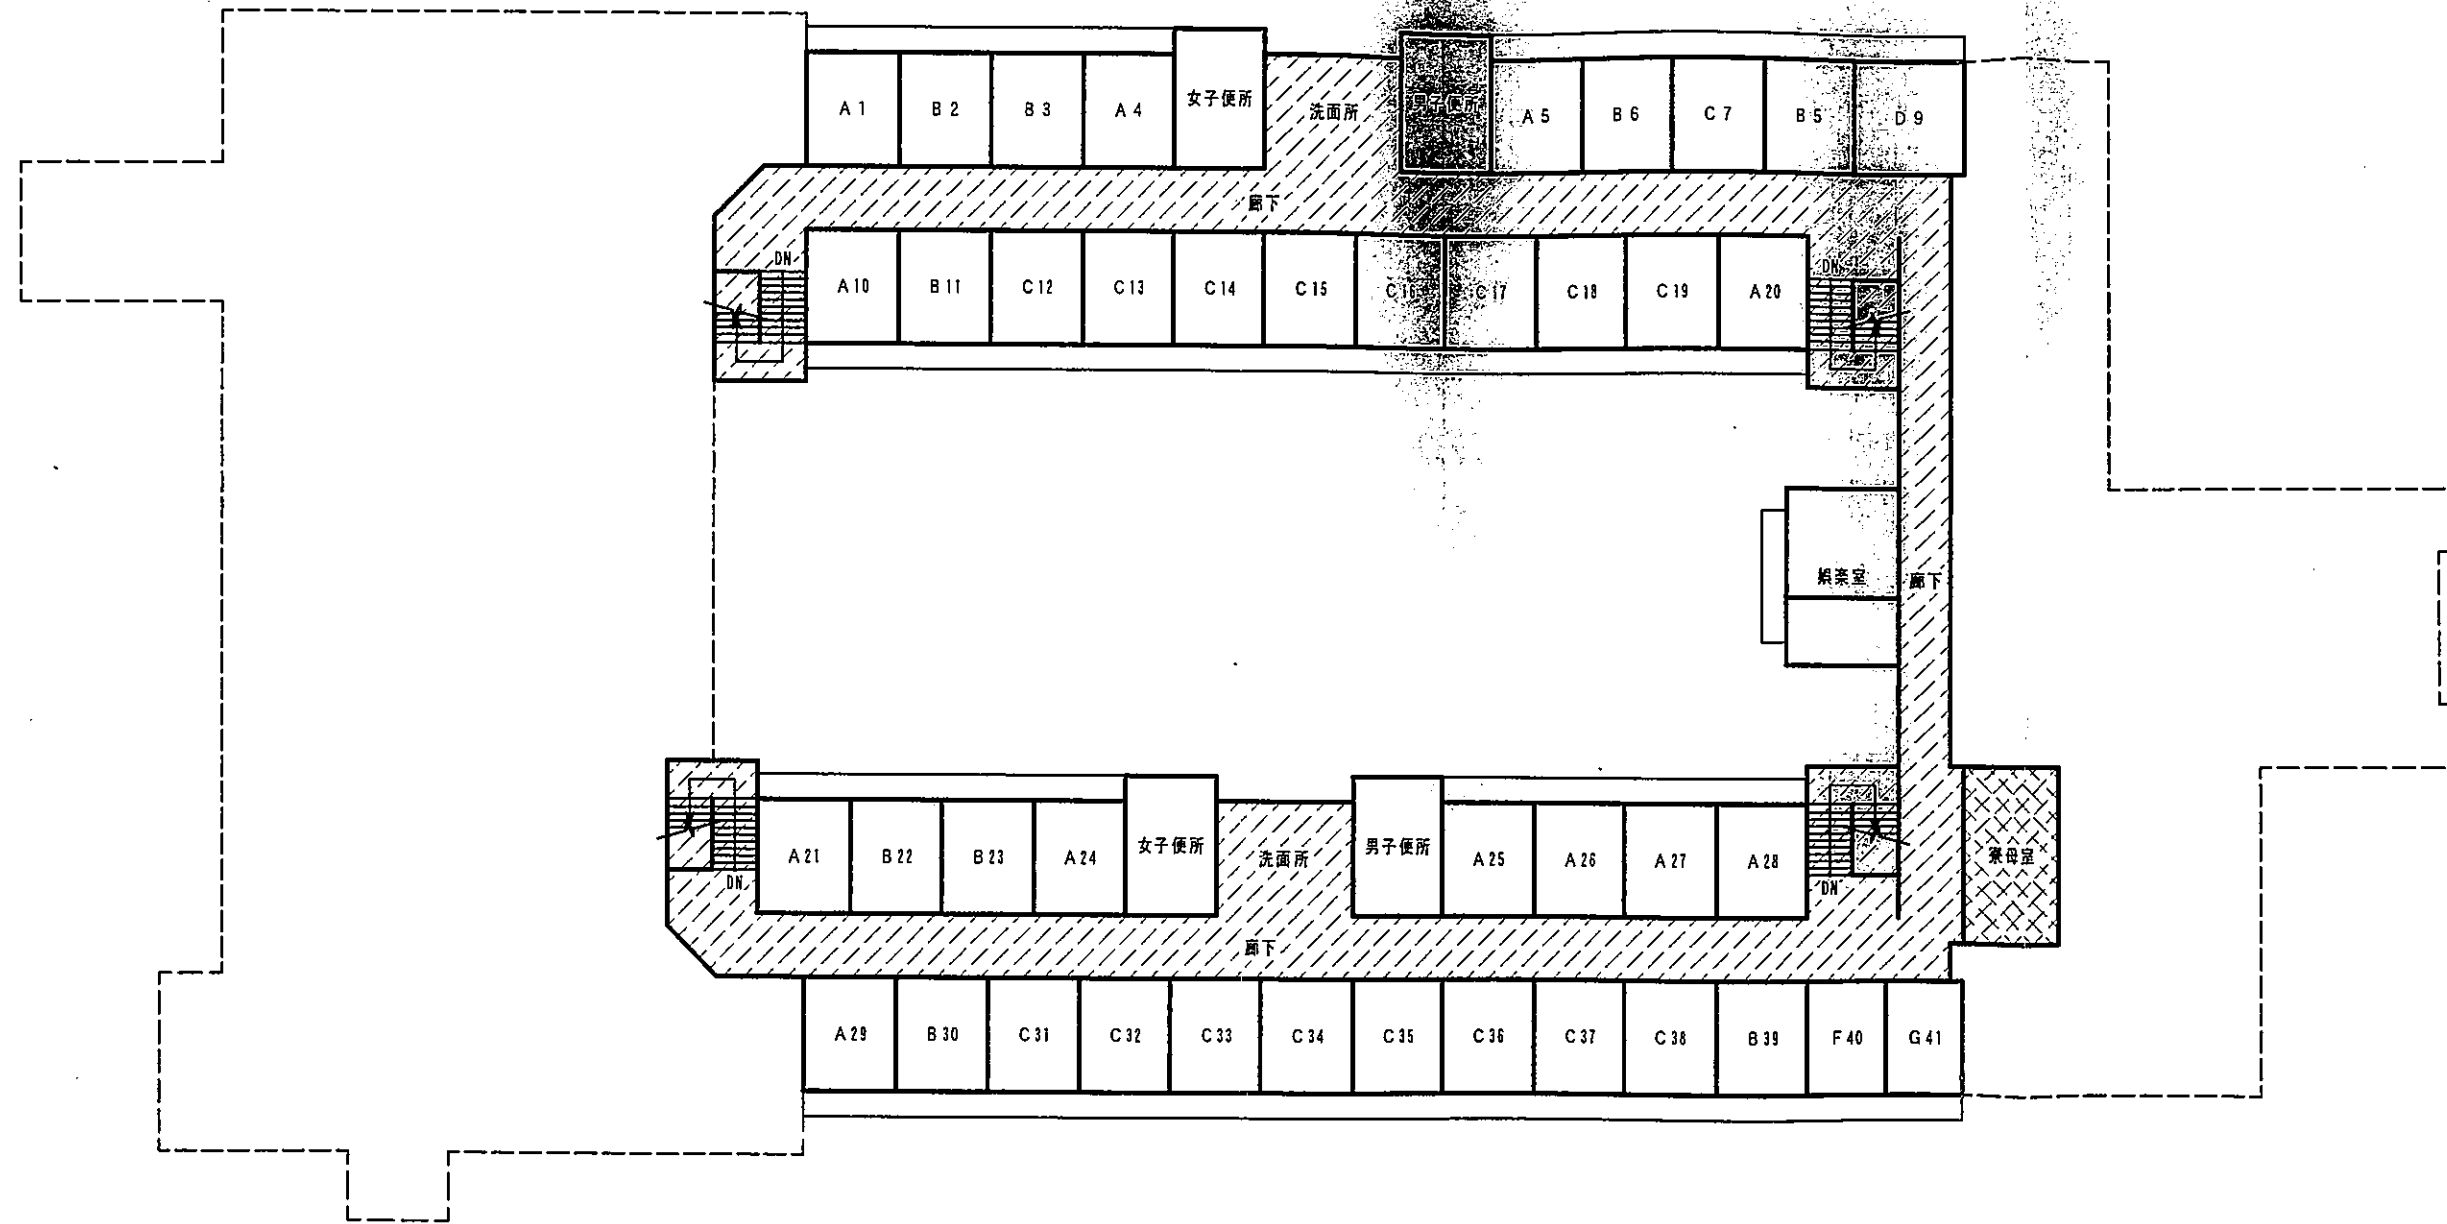

2階平面図 S=1/300