




1階平面図 S=1/200

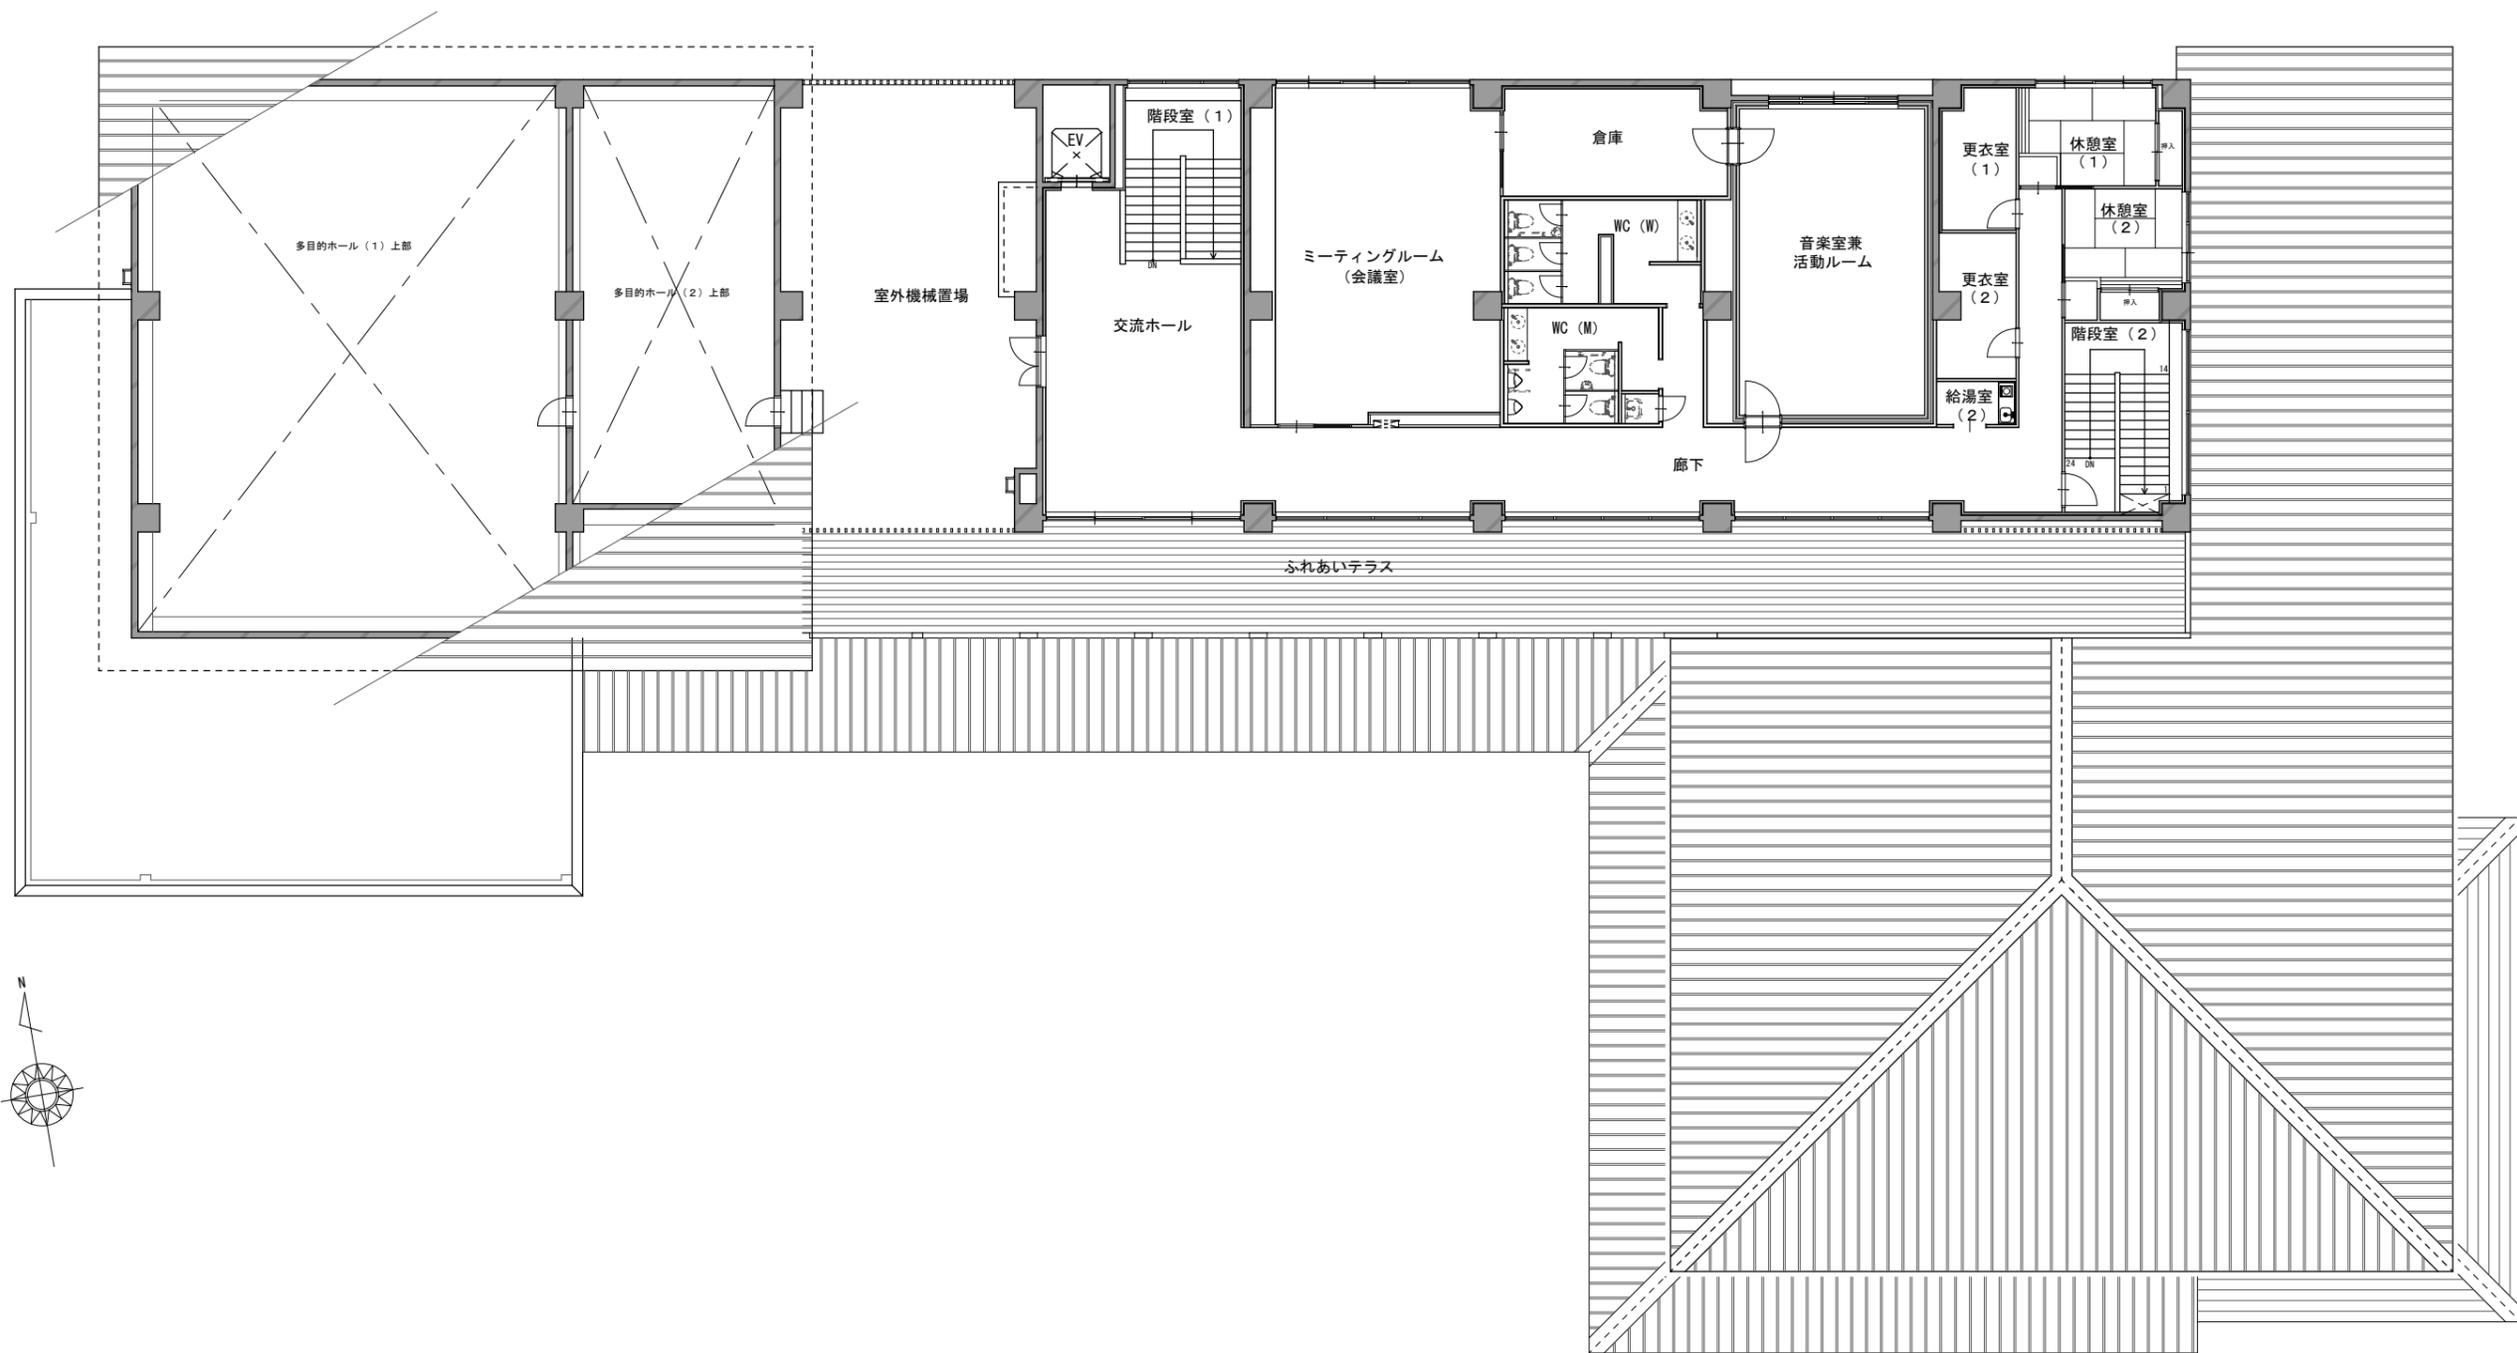


2階平面図 S=1/200

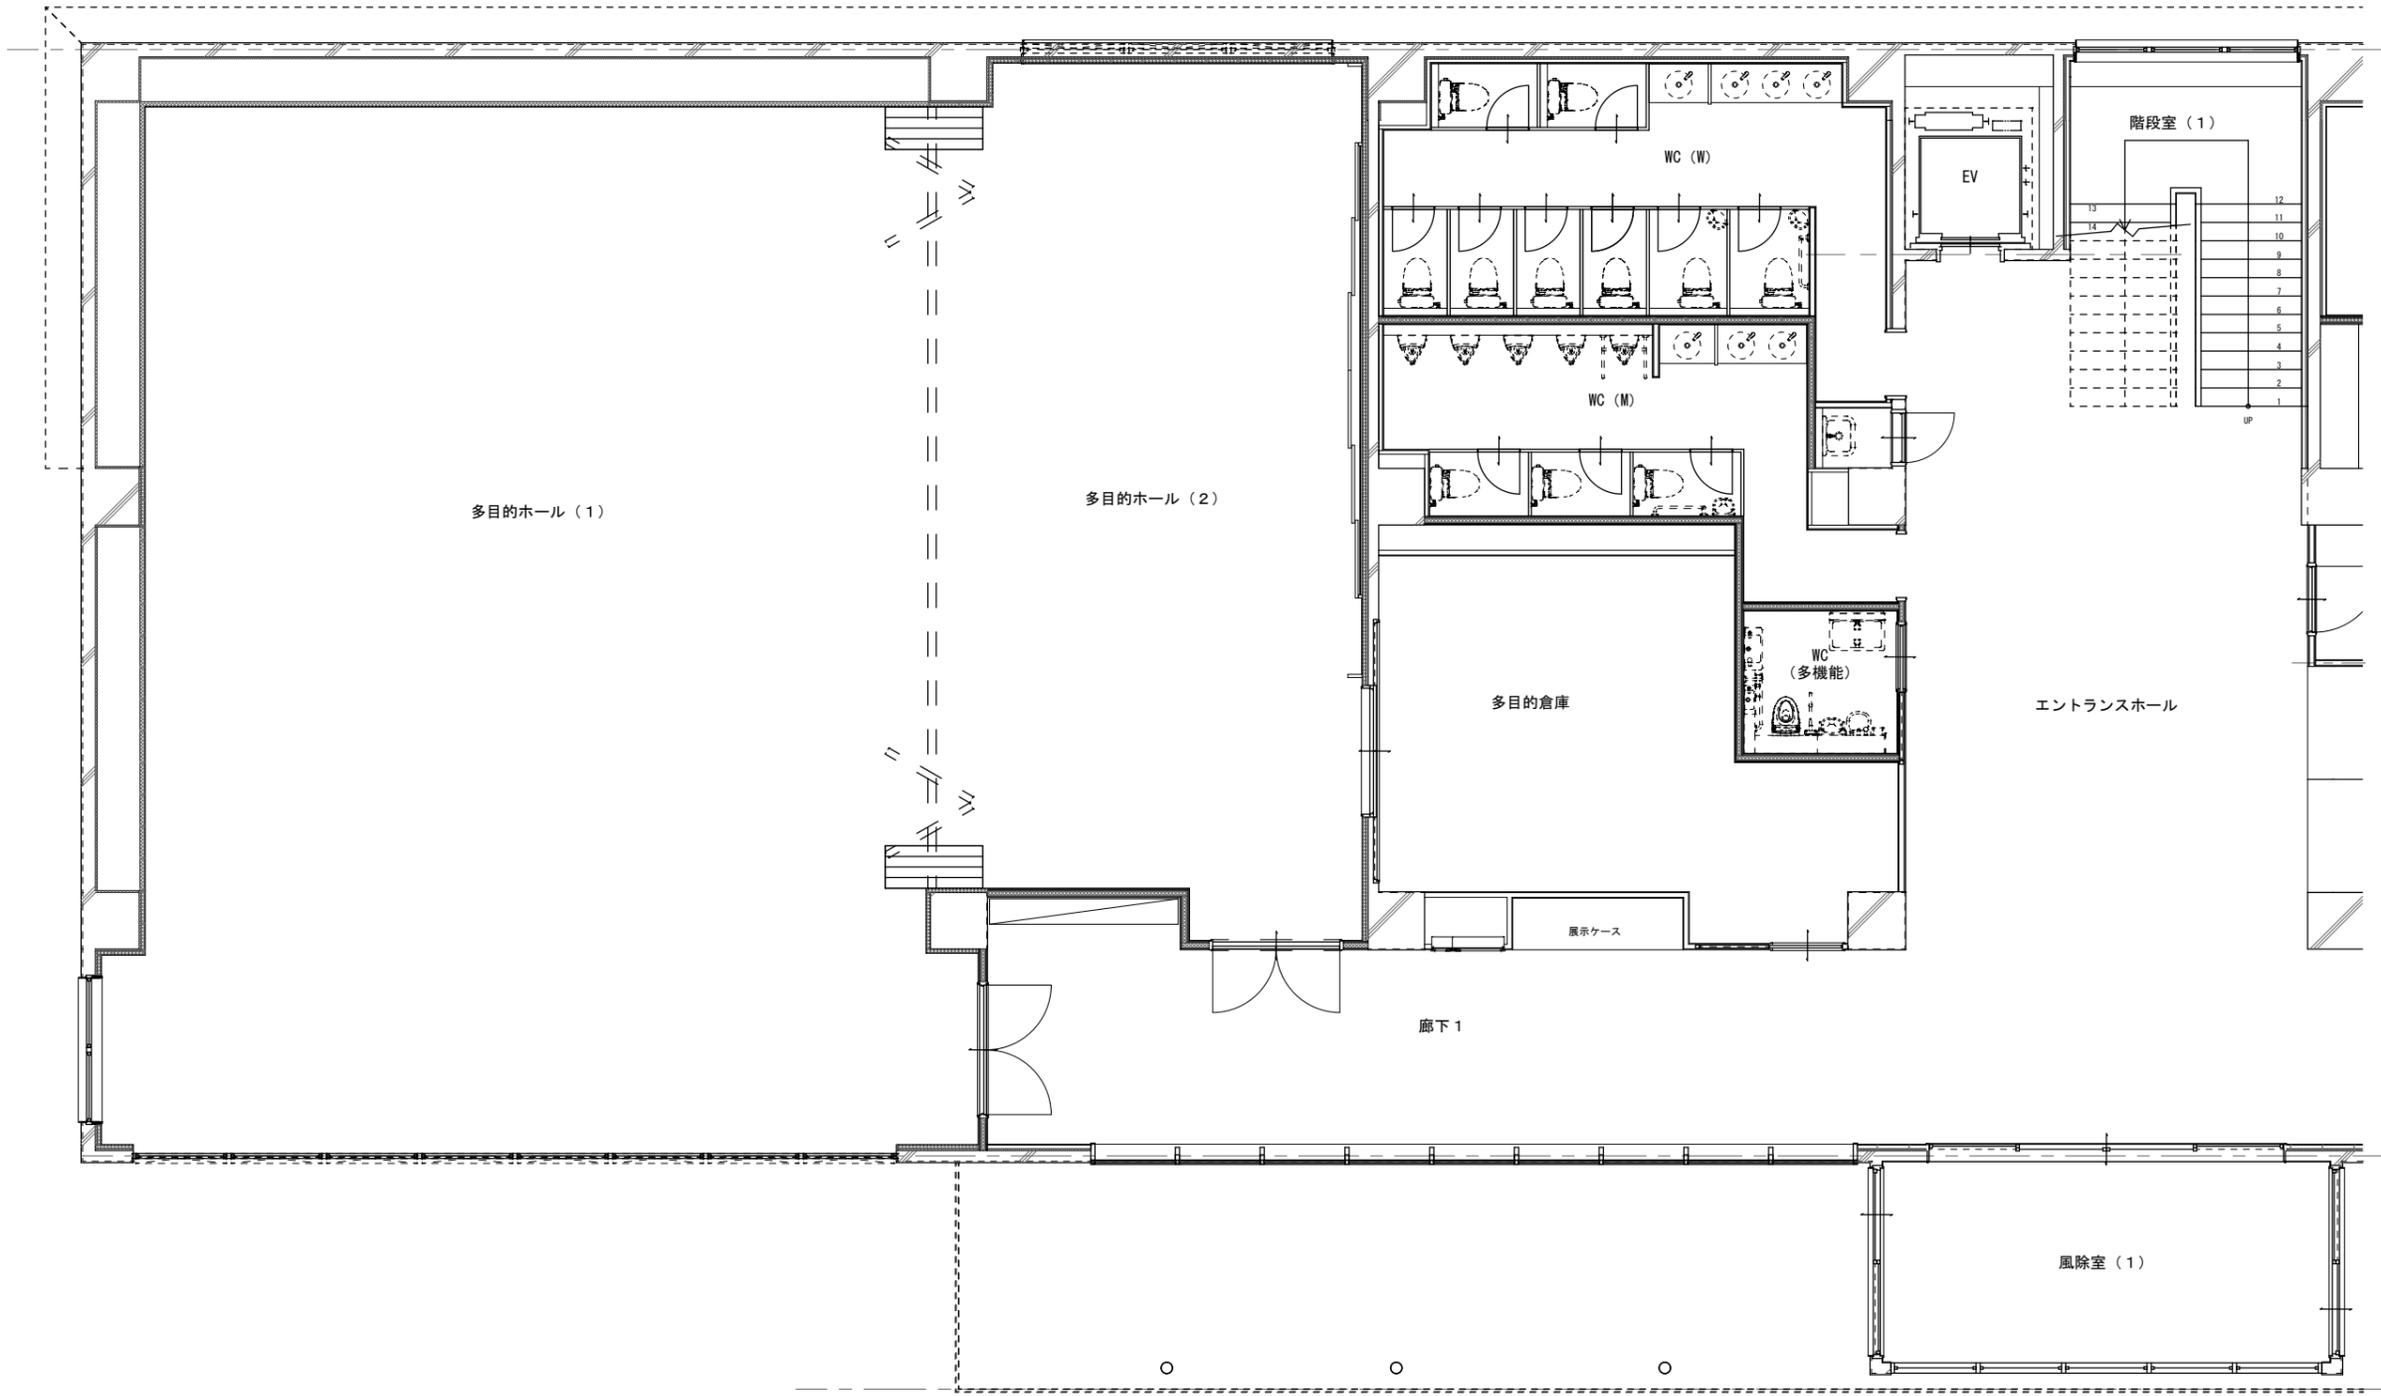

1階平面詳細図(1) S=1/100

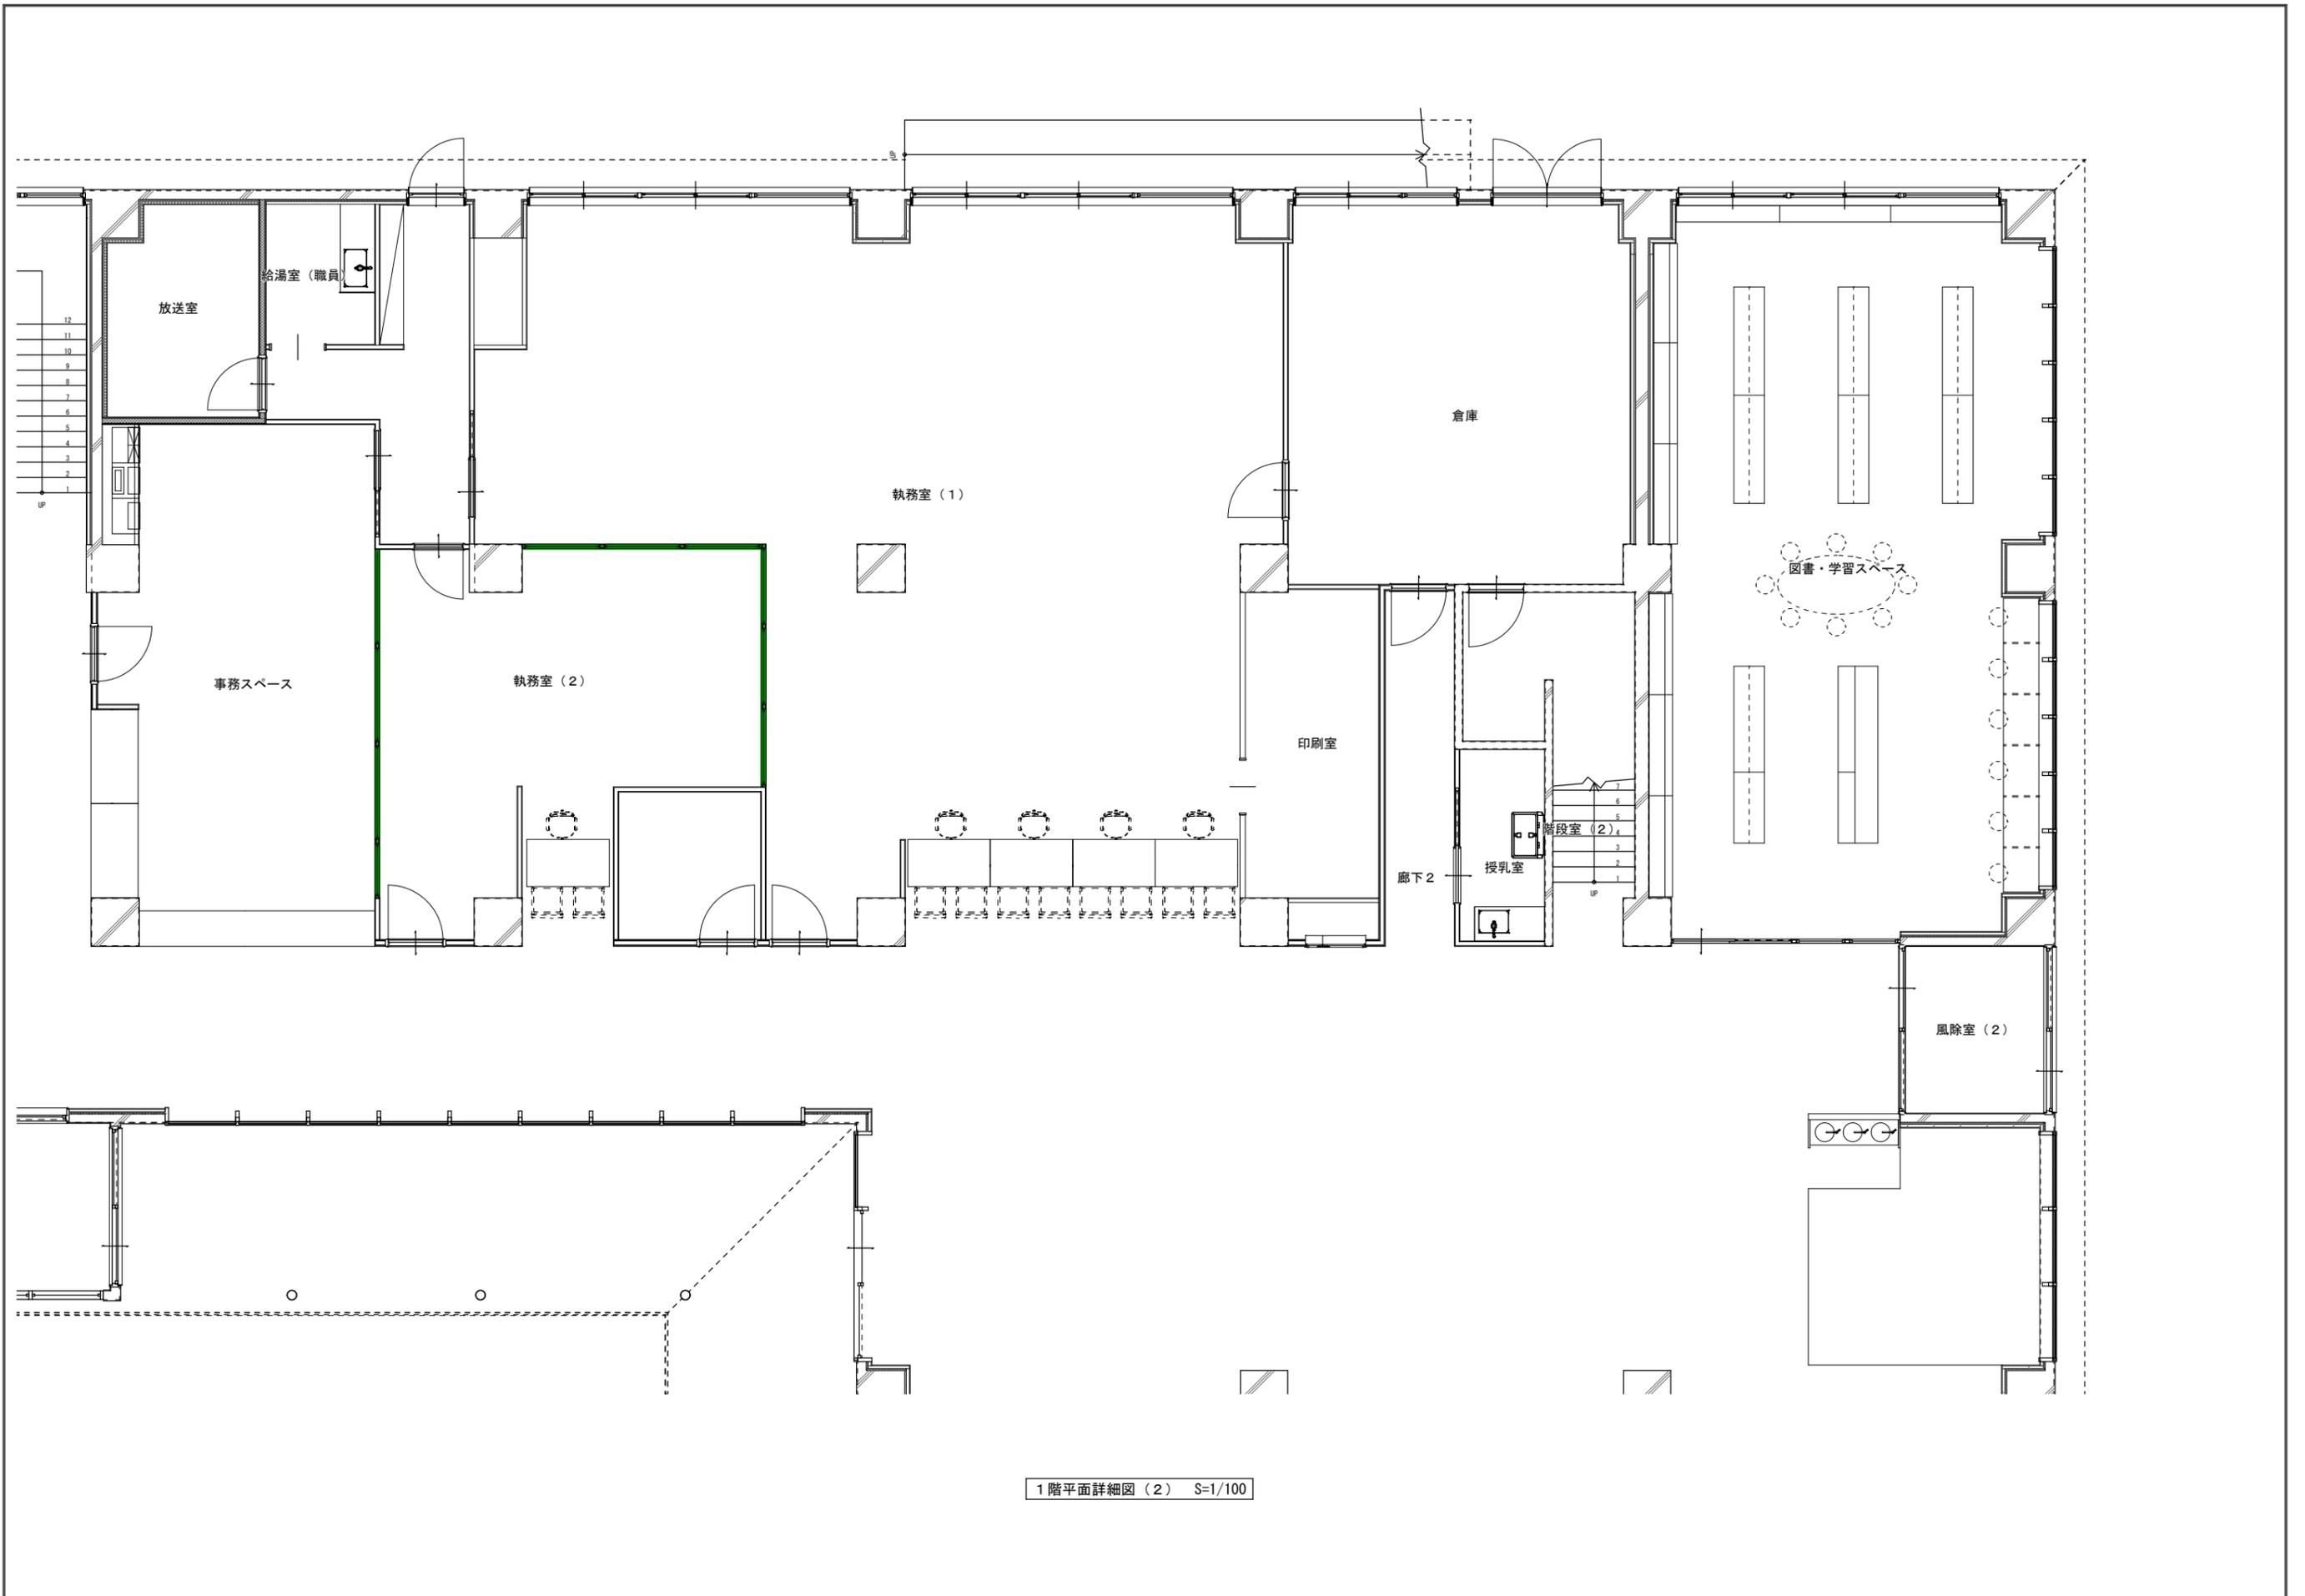

1階平面詳細図 (2) S=1/100

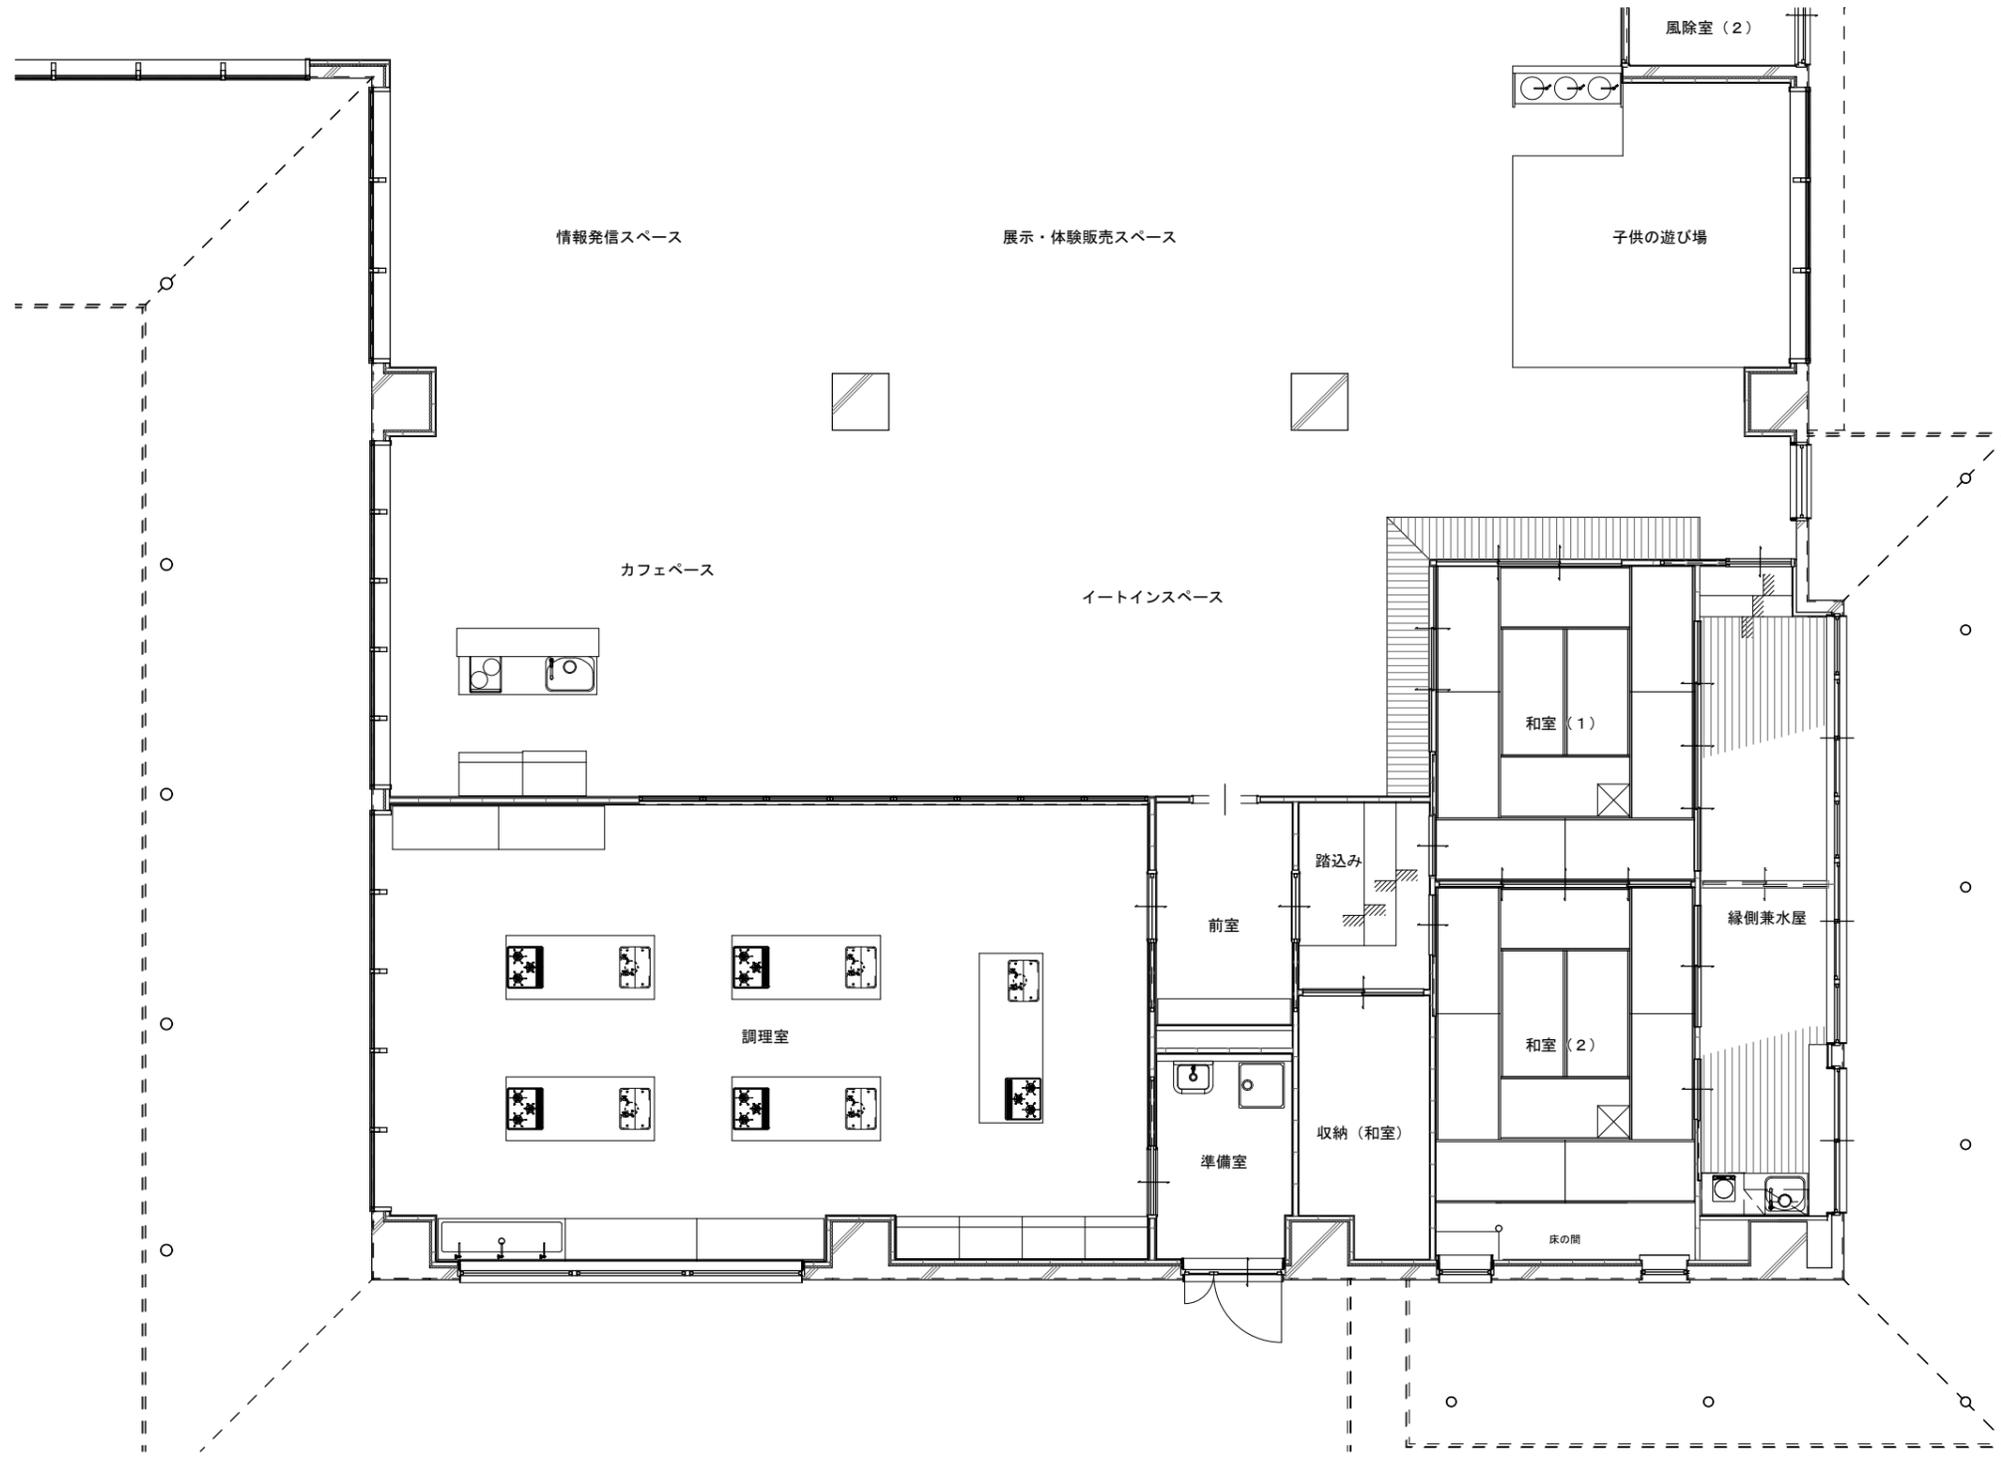

1階平面詳細図(3) S=1/100

